






Asphalt

- 30 SURFACE COURSE
- 60 BINDER COURSE
- 100 BASE
- 100 TYPE 3 SUBBASE
- 100 FORMAVOID

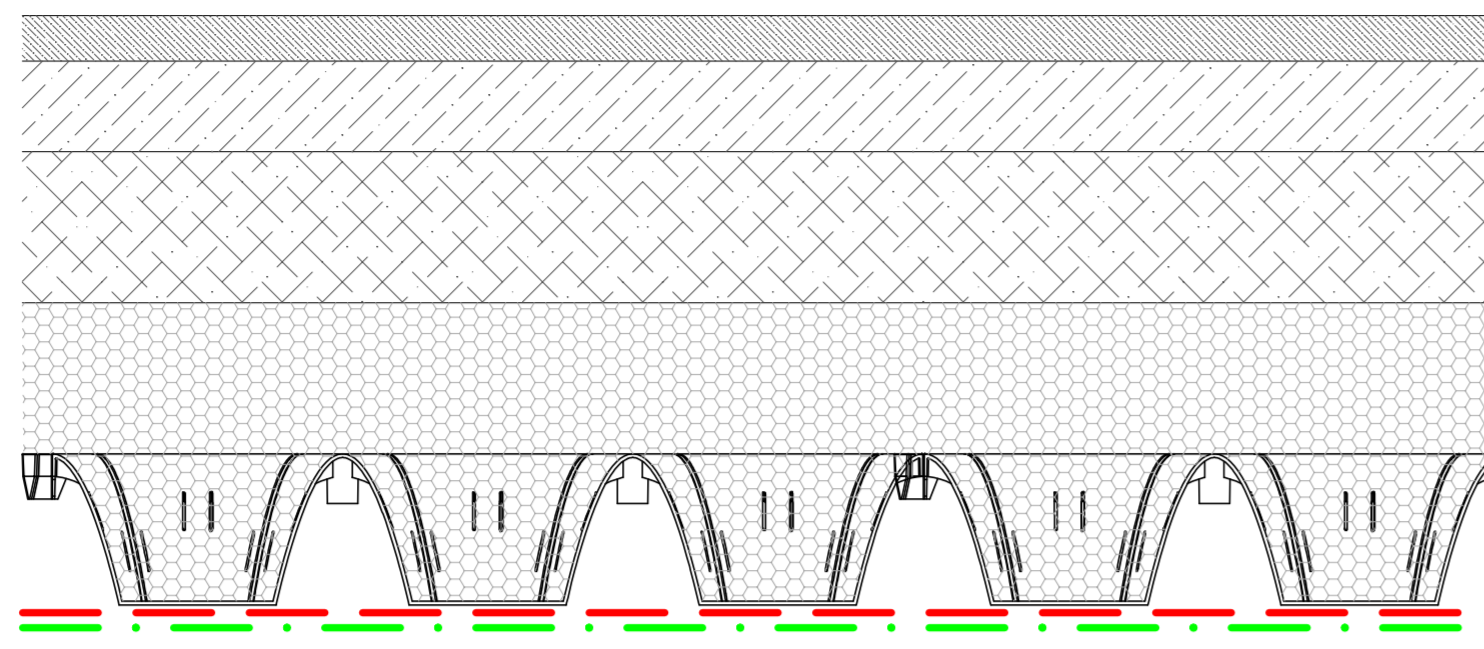


Block Paving

- 80 PERMEABLE PAVING
- 30 BEDDING
- 180 TYPE 3 SUBBASE
- 100 FORMAVOID

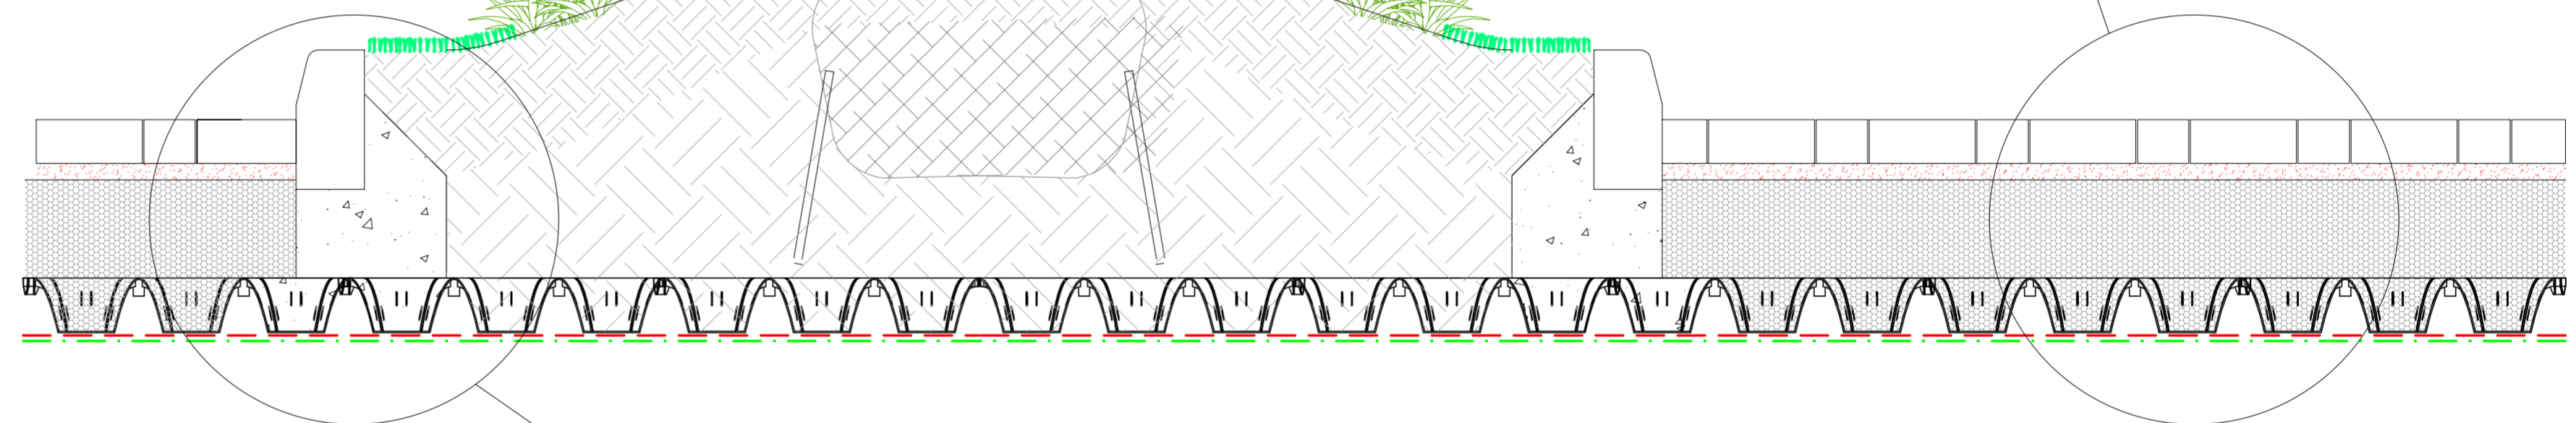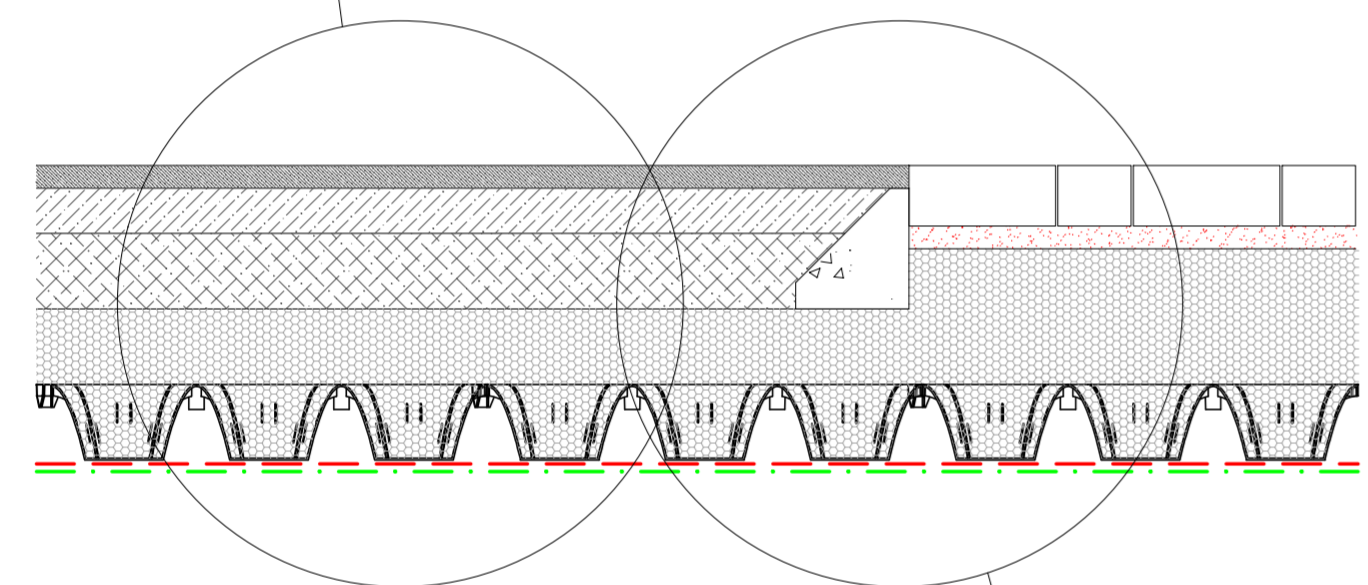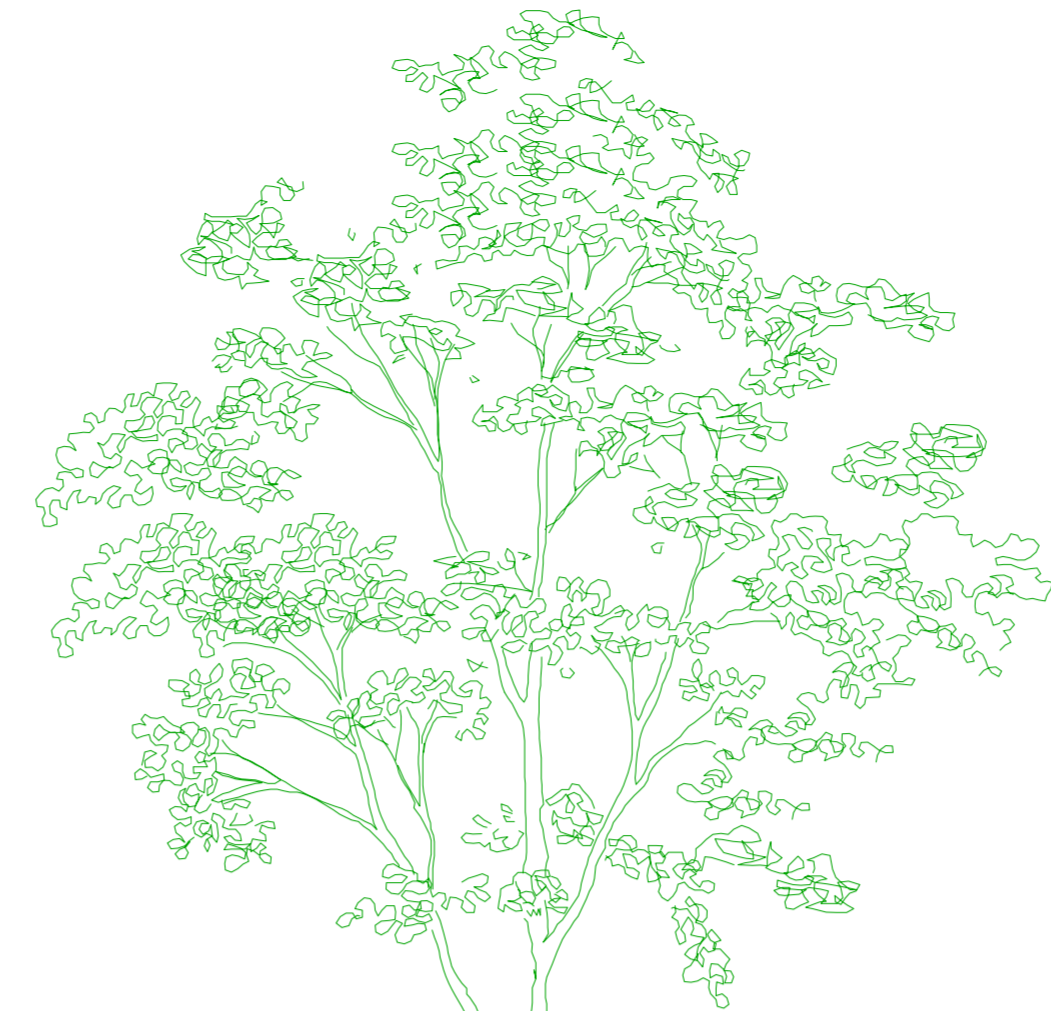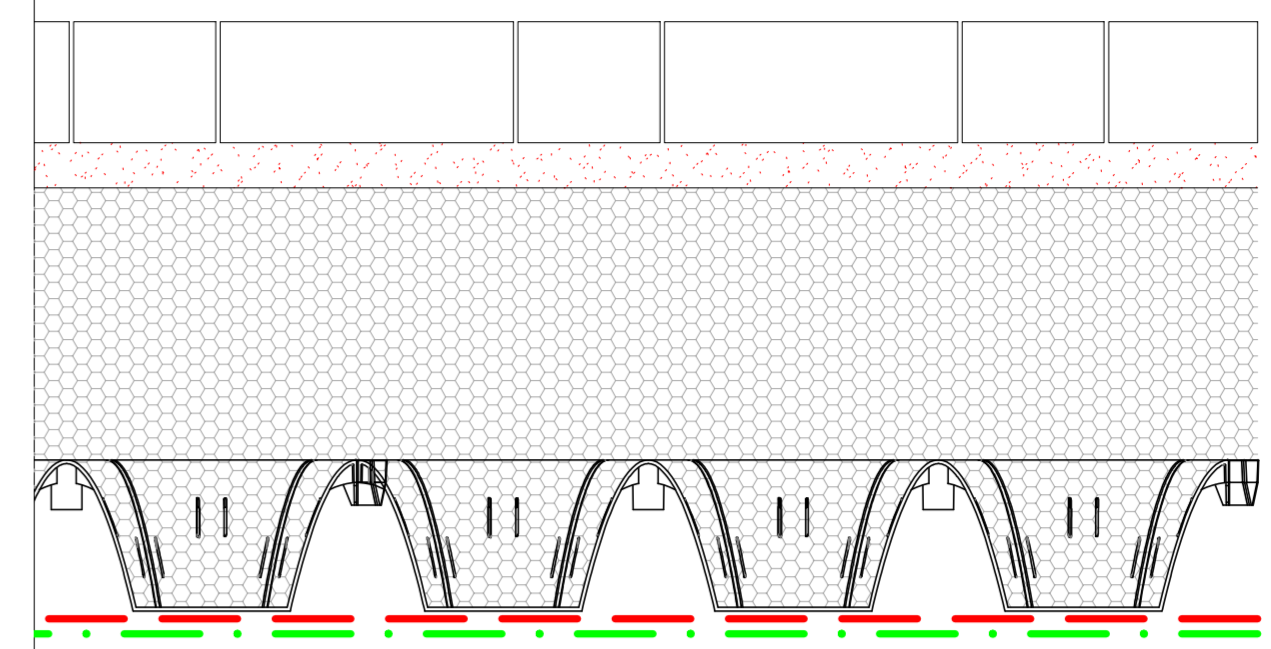

Asphalt and Block Paving Interface

150mm WIDE CONCRETE HAUNCH TO PAVING SOLDIER COURSE

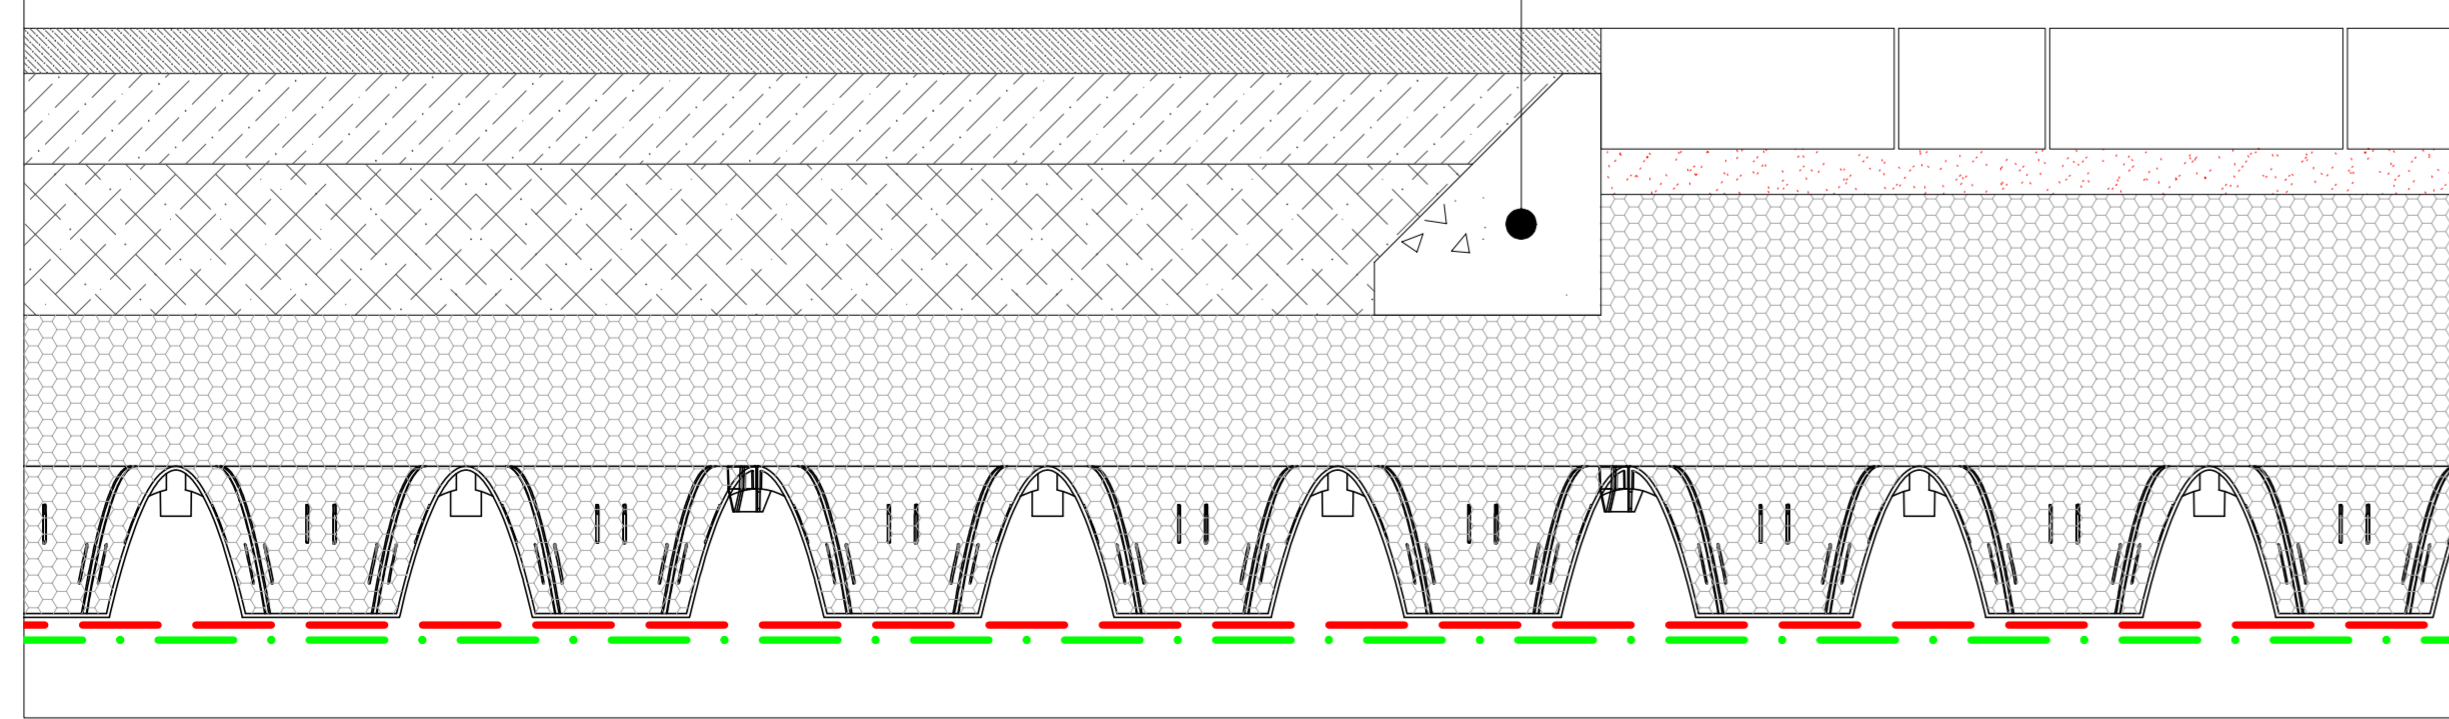

Kerb Detail

CONCRETE KERB BED PLACED DIRECTLY INTO FORMAVOID CUPS

IRRIGATION BY CAPILLARY FROM EACH RAIN EVENT

